


LOWER ROOF LAYOUT PLAN
1/4" = 1'-0"

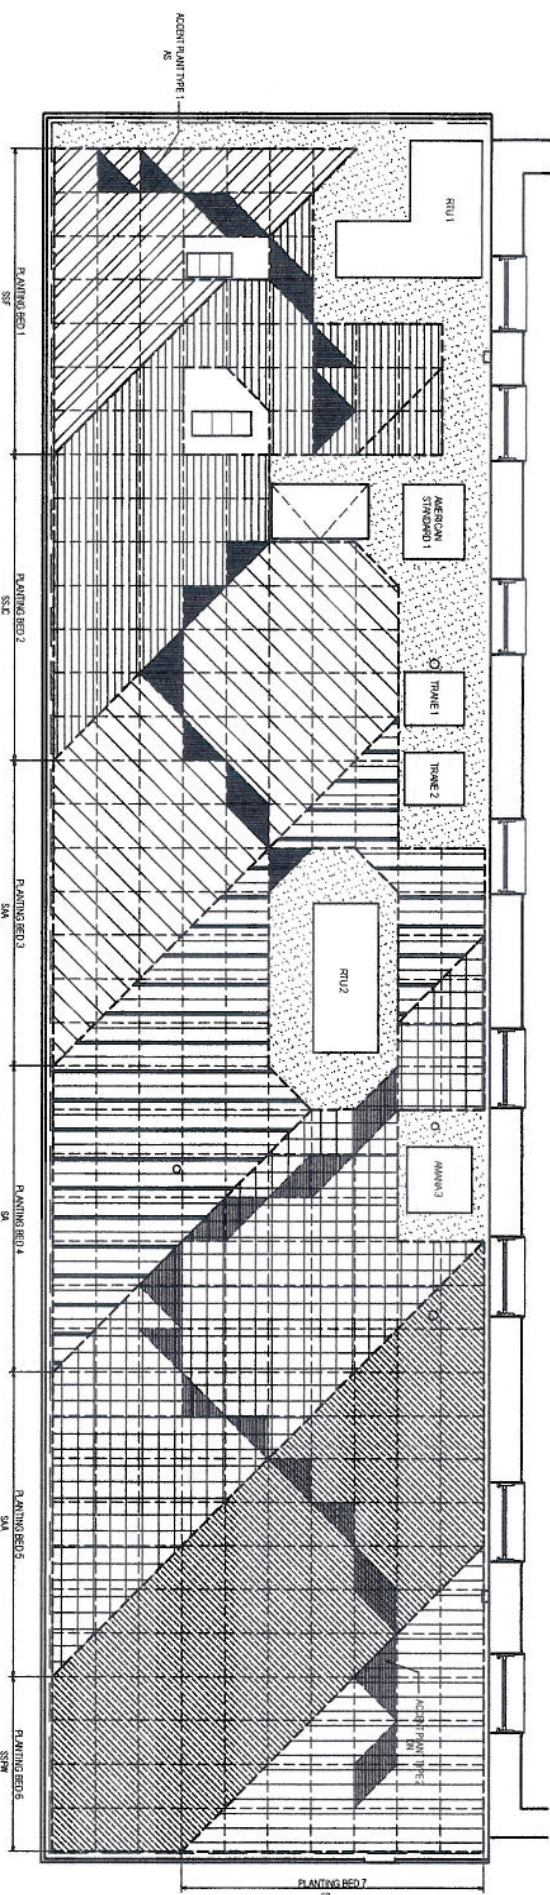


LOWER ROOF PLANTING LAYOUT
1/4" = 1'-0"


- NOTES**
- 001 GENERAL NOTE: REMOVE EXISTING ROOF COVERING TO STRUCTURAL DECK AND PROVIDE OR REPAIR EXISTING STRUCTURAL DECK FOR NEW ROOF SYSTEM. PROVIDE 1/2" THICK POLYURETHANE INSULATION DECK WITH 1/2" POLYURETHANE FLYWOOD.
 - 002 EXISTING EQUIPMENT TO REMAIN IN SAME LOCATION. PROVIDE NEW CURB AND FLASHING.
 - 003 FRESH AIR INTAKES TO REMAIN.
 - 004 PLANTING VENT KEYS EXISTING PLUMBING VENT IN USE. IF ACTIVE, VENT TO REMAIN. IF ABANDONED, CUT AND CAP OVER BELOW ROOF DECK.
 - 005 ROOF DRAIN PROVIDE NEW ROOF DRAIN AT EXISTING LOCATION. SEE DETAIL G-10 THIS SHEET.
 - 006 REMOVED LANTS. EXISTING LANTS REMOVED UNDER CURRENT CONTRACT.
 - 007 RELOCATED LANTS. EXISTING LANTS TO BE RELOCATED BETWEEN EXISTING ROOFS. PROVIDE NEW FLASHING AND FLASHING.
 - 008 WATER SPOUT PROVIDE NEW ROOF FLOOR COLD WATER SPOUT.
 - 009 WARNING LINE PROVIDE REMOVABLE ROOF EDGE WARNING LINE SYSTEM.
 - 010 ROOF ANCHORS PROVIDE 2" DIA. PROTECTION ROOF ANCHORS.
 - 011 GREEN ROOF GREENROOF MODULE ROOF SYSTEM SEE DETAIL G-14 THIS SHEET.
 - 012 ROOF PULLEY NORMAL 1 1/2" DIAMETER STONE BRACKET.
 - 013 SCOPPER PROVIDE ONE SCOPPER THROUGH ROOF EDGE.
 - 014 ROOF HATCH 2" x 4" ROOF HATCH WITH FOLDING ACCESS LADDER.

PLANTING SCHEDULE


REF.	BOTANICAL NAME	COMMON NAME
EQ100	SEALANT	
SA4	SEALANT	GOLDENROD STONECROP
SA5	SEALANT	WHITE STONECROP
SA6	SEALANT	WHITE STONECROP
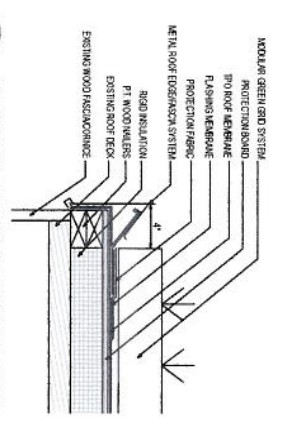


TYPICAL ROOF EDGE DETAIL
1/4" = 1'-0"

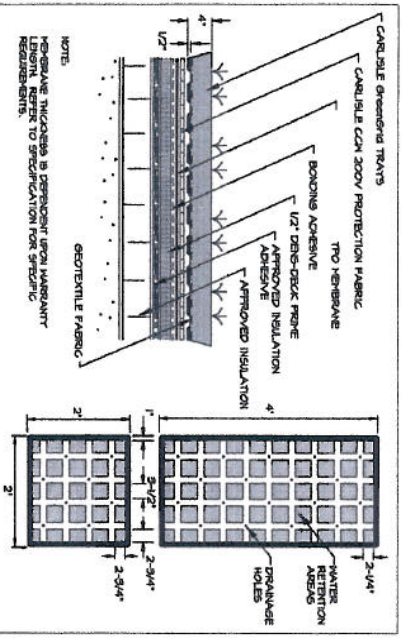


GreenGrid TRAY PROFILE

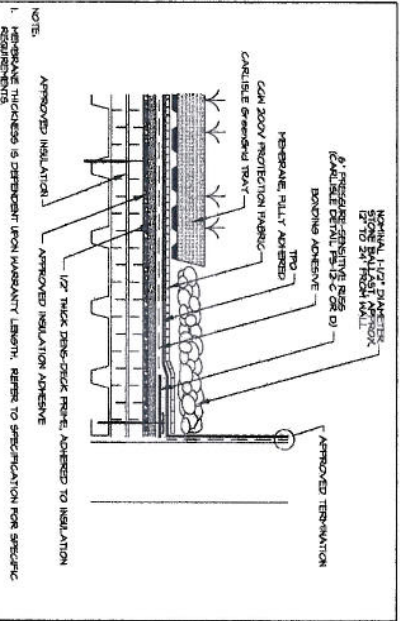

GreenGrid PARAPET/CURB FLASHING

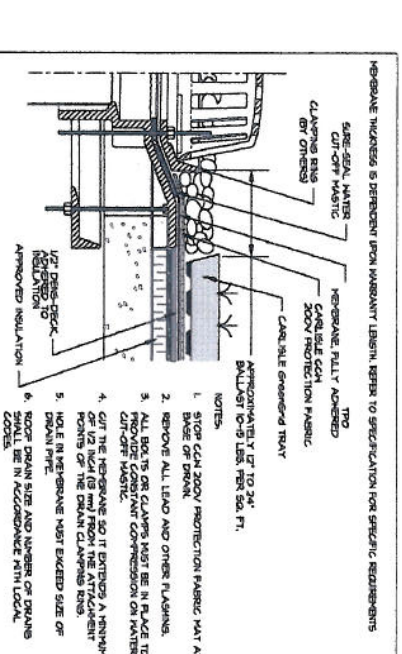

GreenGrid ROOF DRAIN

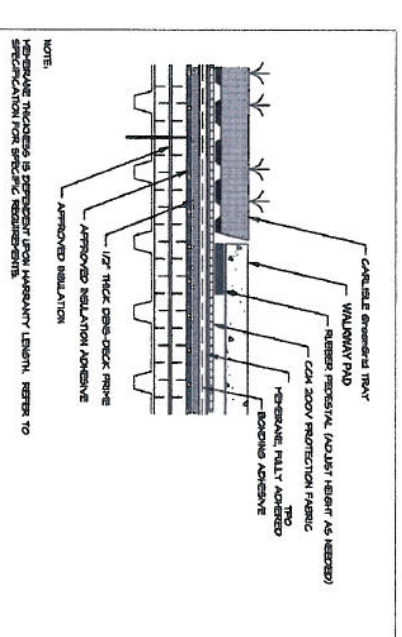

GreenGrid TRANSITION TO WALKWAY

Prepared for: ENTERPRISE BANK & TRUST
Location: 170 MERRIMACK ST., LOWELL, MA. Postal Code field empty

MORTGAGE & CREDIT DEPTS. SUITE 220

Belanger & Foley, Inc.
ARCHITECTURE, ENGINEERING & PLANNING
55 Middlesex Street, Suite 213
North Chatham, MA 01863
Phone 978-251-7500 • Fax 978-251-7593
www.belangerandfoley.com

Revisions:
Date Description
7-17-07 GREEN ROOF PROPOSAL - FOR PRICING
7-31-07 REVISED - PLANTING LAYOUT AND ROOF HATCH

DATE: 07-17-07
DRAWN BY: [Name]
SCALE: As Noted

PROPOSED ROOF RENOVATION
SKA-1